



**LOTLINE MAP**

SCALE: 1"=200'

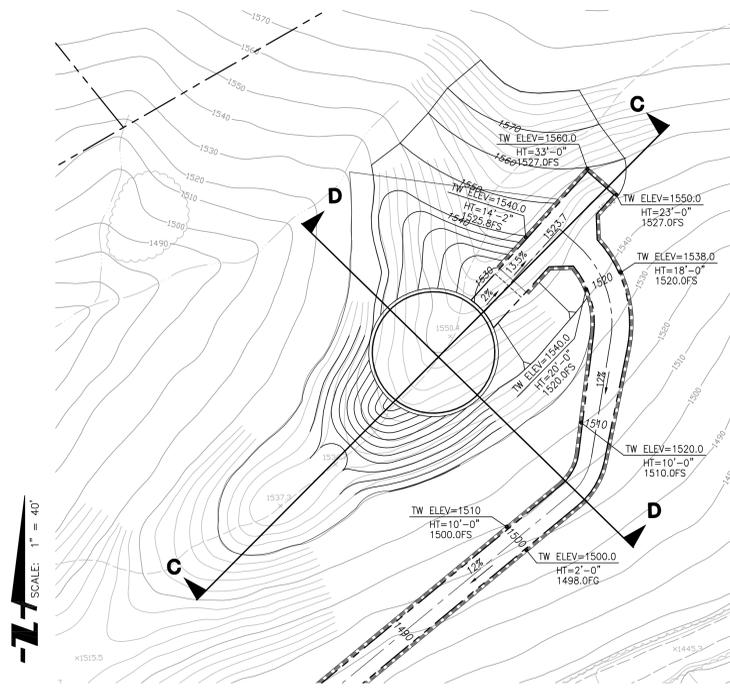


**FINAL WATER TANK GRADING**

SCALE: 1"=40'

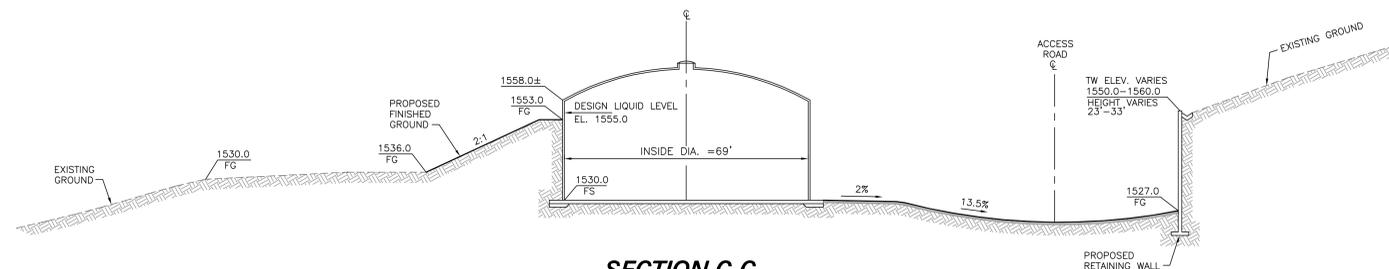

**SECTION C-C**

SCALE: 1"=20'

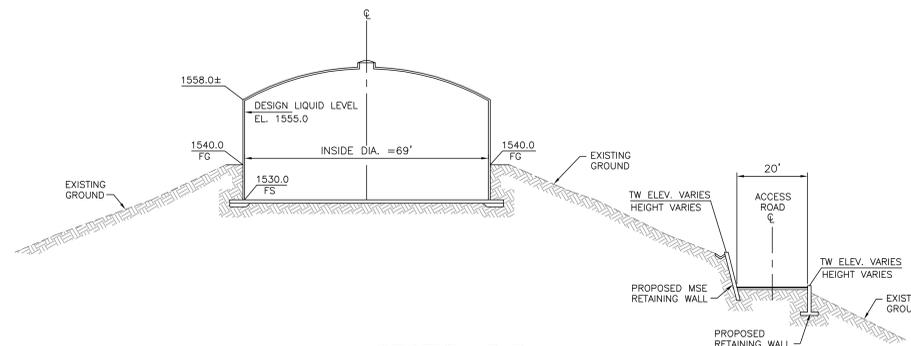

**SECTION D-D**

SCALE: 1"=20'

GEOTECHNICAL CONSULTANT  
 GEOTECHNICAL REVIEW:  
 GEOTECHNICAL ENGINEERS SEAL AND SIGNATURE REPRESENTS A CURSORY REVIEW OF THE PROJECT. FURTHER REVIEW AND ANALYSIS WILL BE REQUIRED PRIOR TO ISSUANCE OF A PRELIMINARY SOILS REPORT WITH RECOMMENDATIONS FOR THE PROJECT SITE.

GEOTECHNICAL CONSULTANT \_\_\_\_\_ DATE \_\_\_\_\_

THIS MAP WAS PREPARED UNDER THE SUPERVISION OF:

TREVOR S. DODSON RCE 42029 DATE \_\_\_\_\_  
 EXPIRES 03/31/12



**REVISIONS:**

REVISION	DESCRIPTION	DATE

**LOTLINE MAP  
 AND  
 WATER TANK DETAILS**

TENTATIVE TRACT MAP NO. 70583  
 CITY OF SAN DIMAS  
 DEVELOPMENT PLAN REVIEW BOARD

DATE PREPARED: 10/27/10  
 DRAWN BY: MLD  
 CHECKED BY: TSD  
 JN: 349.04

**SHEET: 16 OF 17**