


ANGELES NATIONAL FOREST N. A. P.


1022710 TENTATIVE TRACT MAP PLAN SET: F

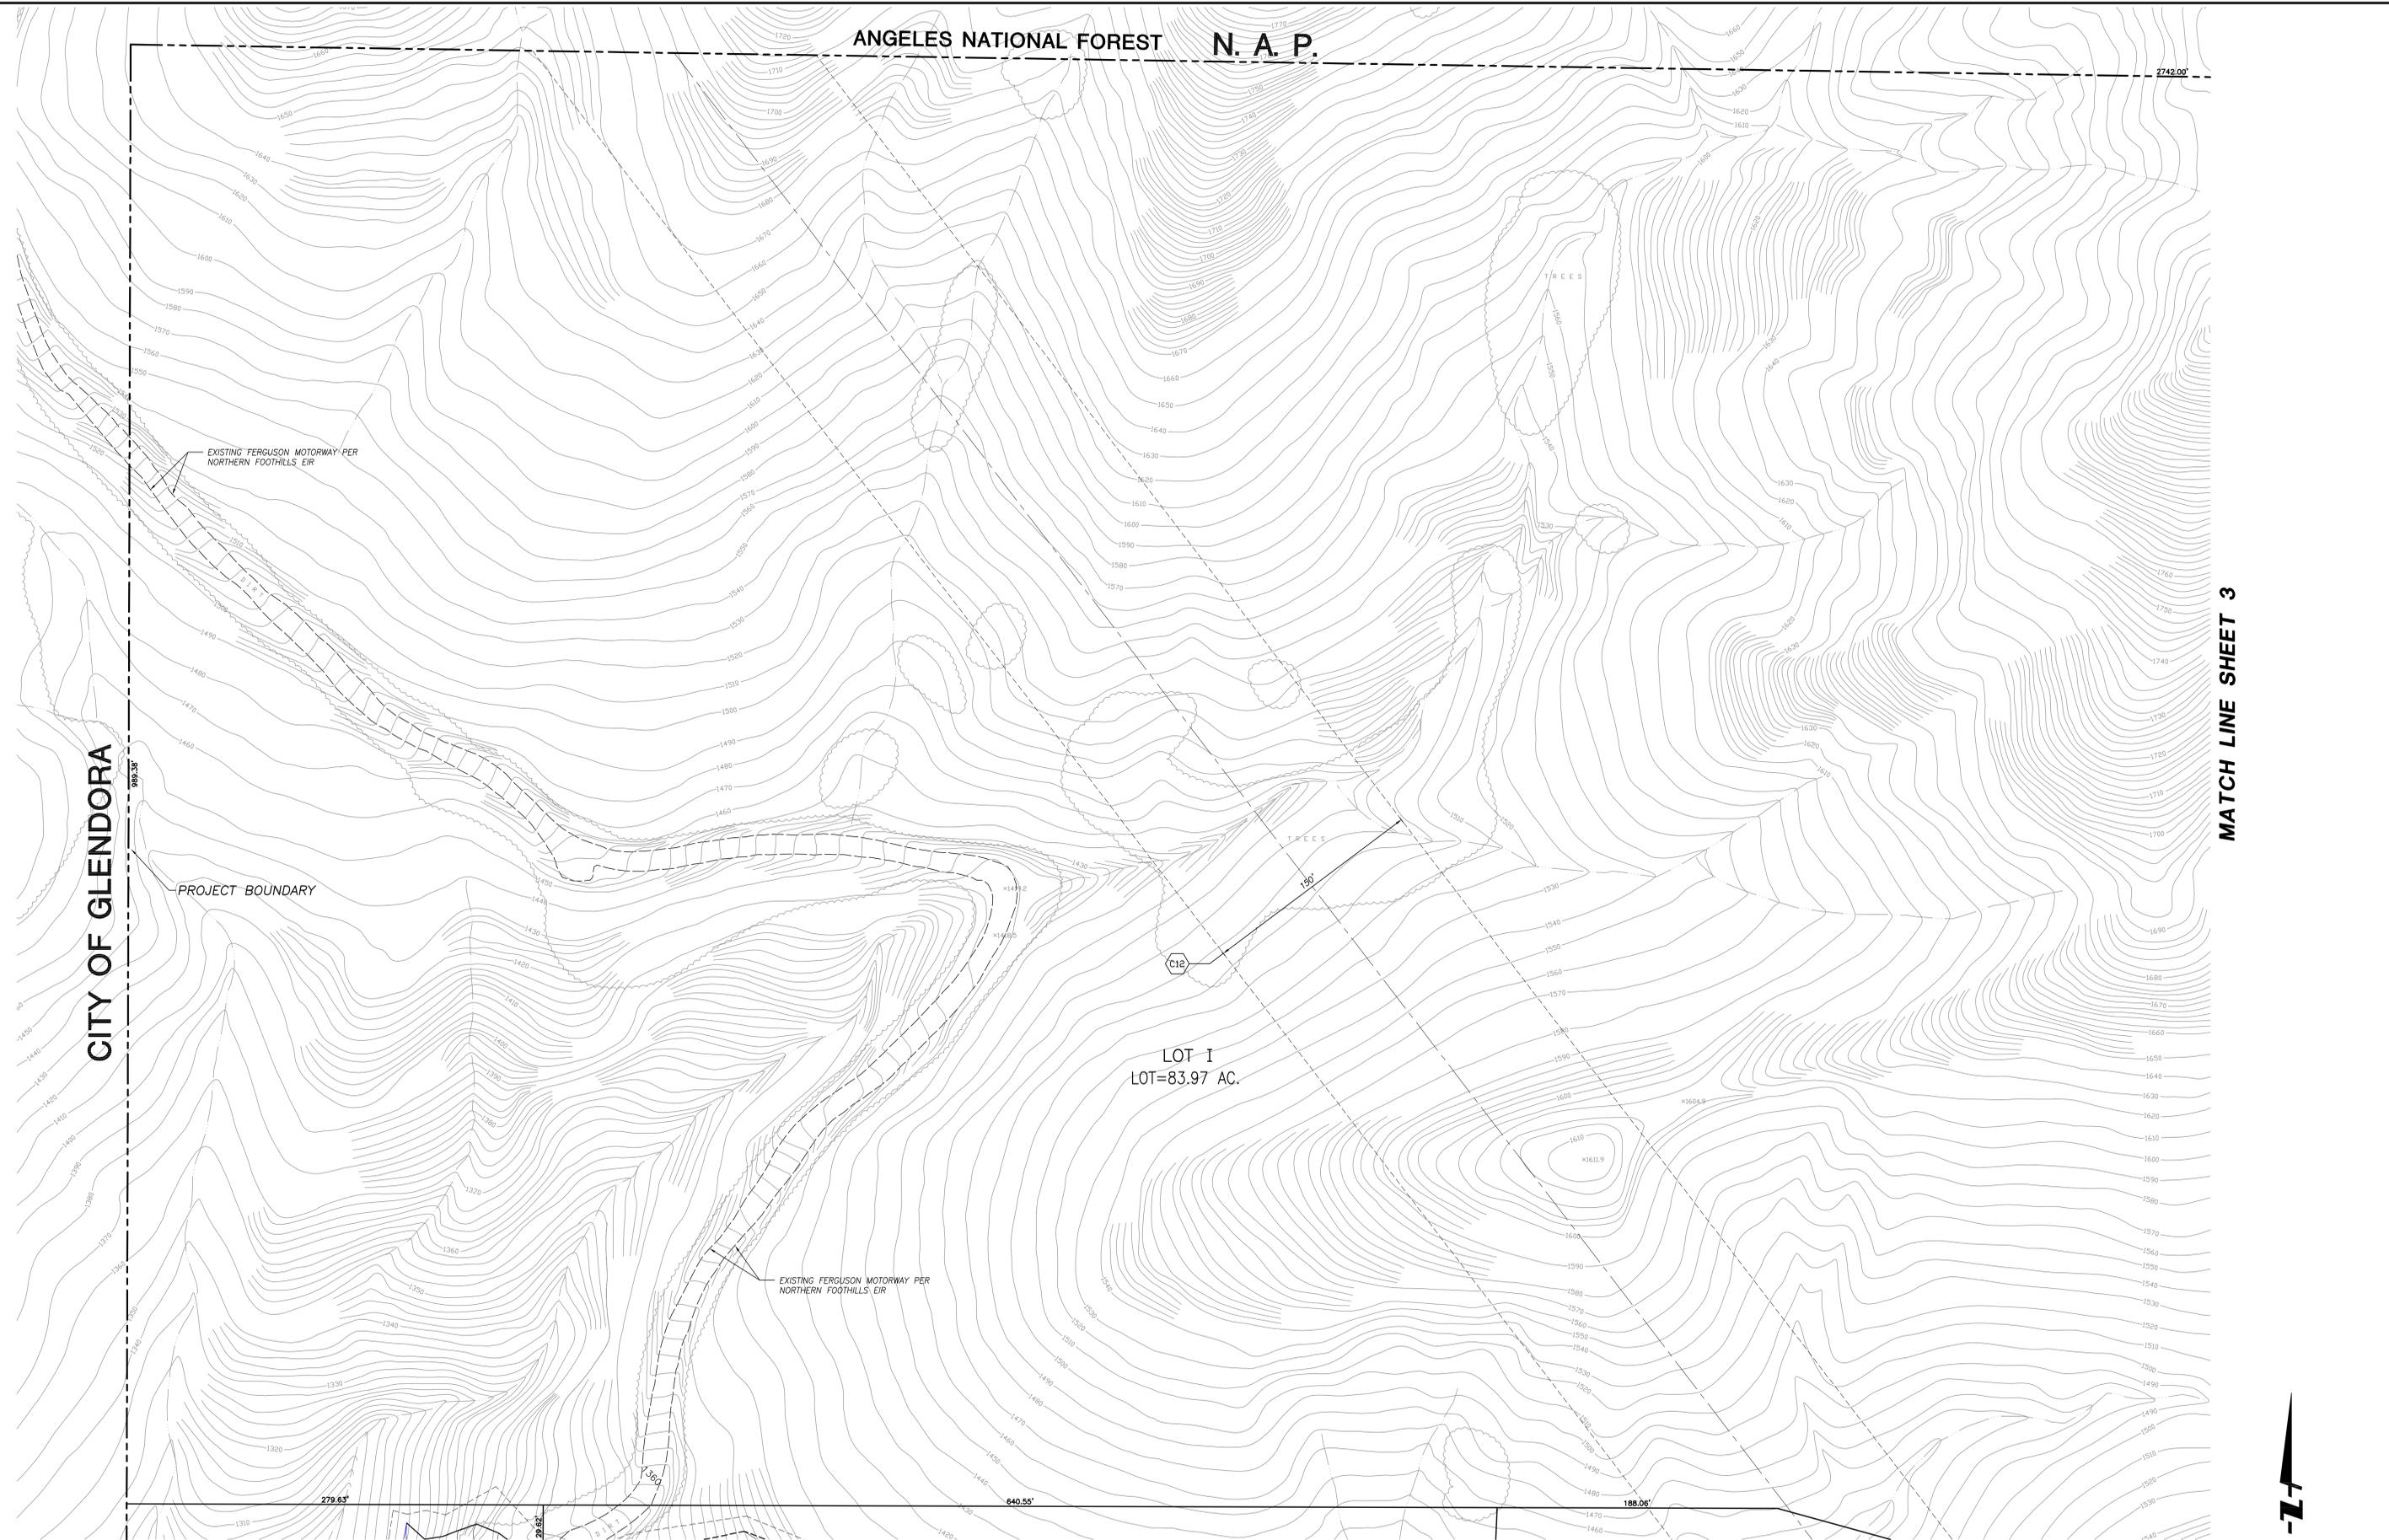

CITY OF GLENDORA

MATCH LINE SHEET 3

MATCH LINE SHEET 9

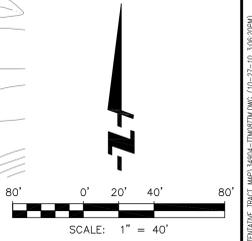

**LEGEND**

---	PROPERTY LINE
---	EXISTING LOTLINE
---	EXISTING EASEMENT

GEOTECHNICAL CONSULTANT  
 GEOTECHNICAL REVIEW:  
 GEOTECHNICAL ENGINEER'S SEAL AND SIGNATURE REPRESENTS A CURSORY REVIEW OF THE PROJECT. FURTHER REVIEW AND ANALYSIS WILL BE REQUIRED PRIOR TO ISSUANCE OF A PRELIMINARY SOILS REPORT WITH RECOMMENDATIONS FOR THE PROJECT SITE.

\_\_\_\_\_  
 GEOTECHNICAL CONSULTANT DATE

THIS MAP WAS PREPARED UNDER THE SUPERVISION OF:

TREVOR S. DODSON RCE 42029 DATE  
 EXPIRES 03/31/12



**REVISIONS:**

REVISION	DESCRIPTION	DATE

**TENTATIVE TRACT MAP**  
**PORTION OF REMAINDER PARCEL 2**

TENTATIVE TRACT MAP NO. 70583  
 CITY OF SAN DIMAS  
 DEVELOPMENT PLAN REVIEW BOARD

DATE PREPARED: 10/27/10  
 DRAWN BY: MLD  
 CHECKED BY: TSD  
 JN: 349.04

**SHEET: 8 OF 17**